


APROBACION DEFINITIVA
ACUERDO PLENO MUNICIPAL
de fecha 27 de abril de 2023
DILIGENCIADO SECRETARIO GENERAL

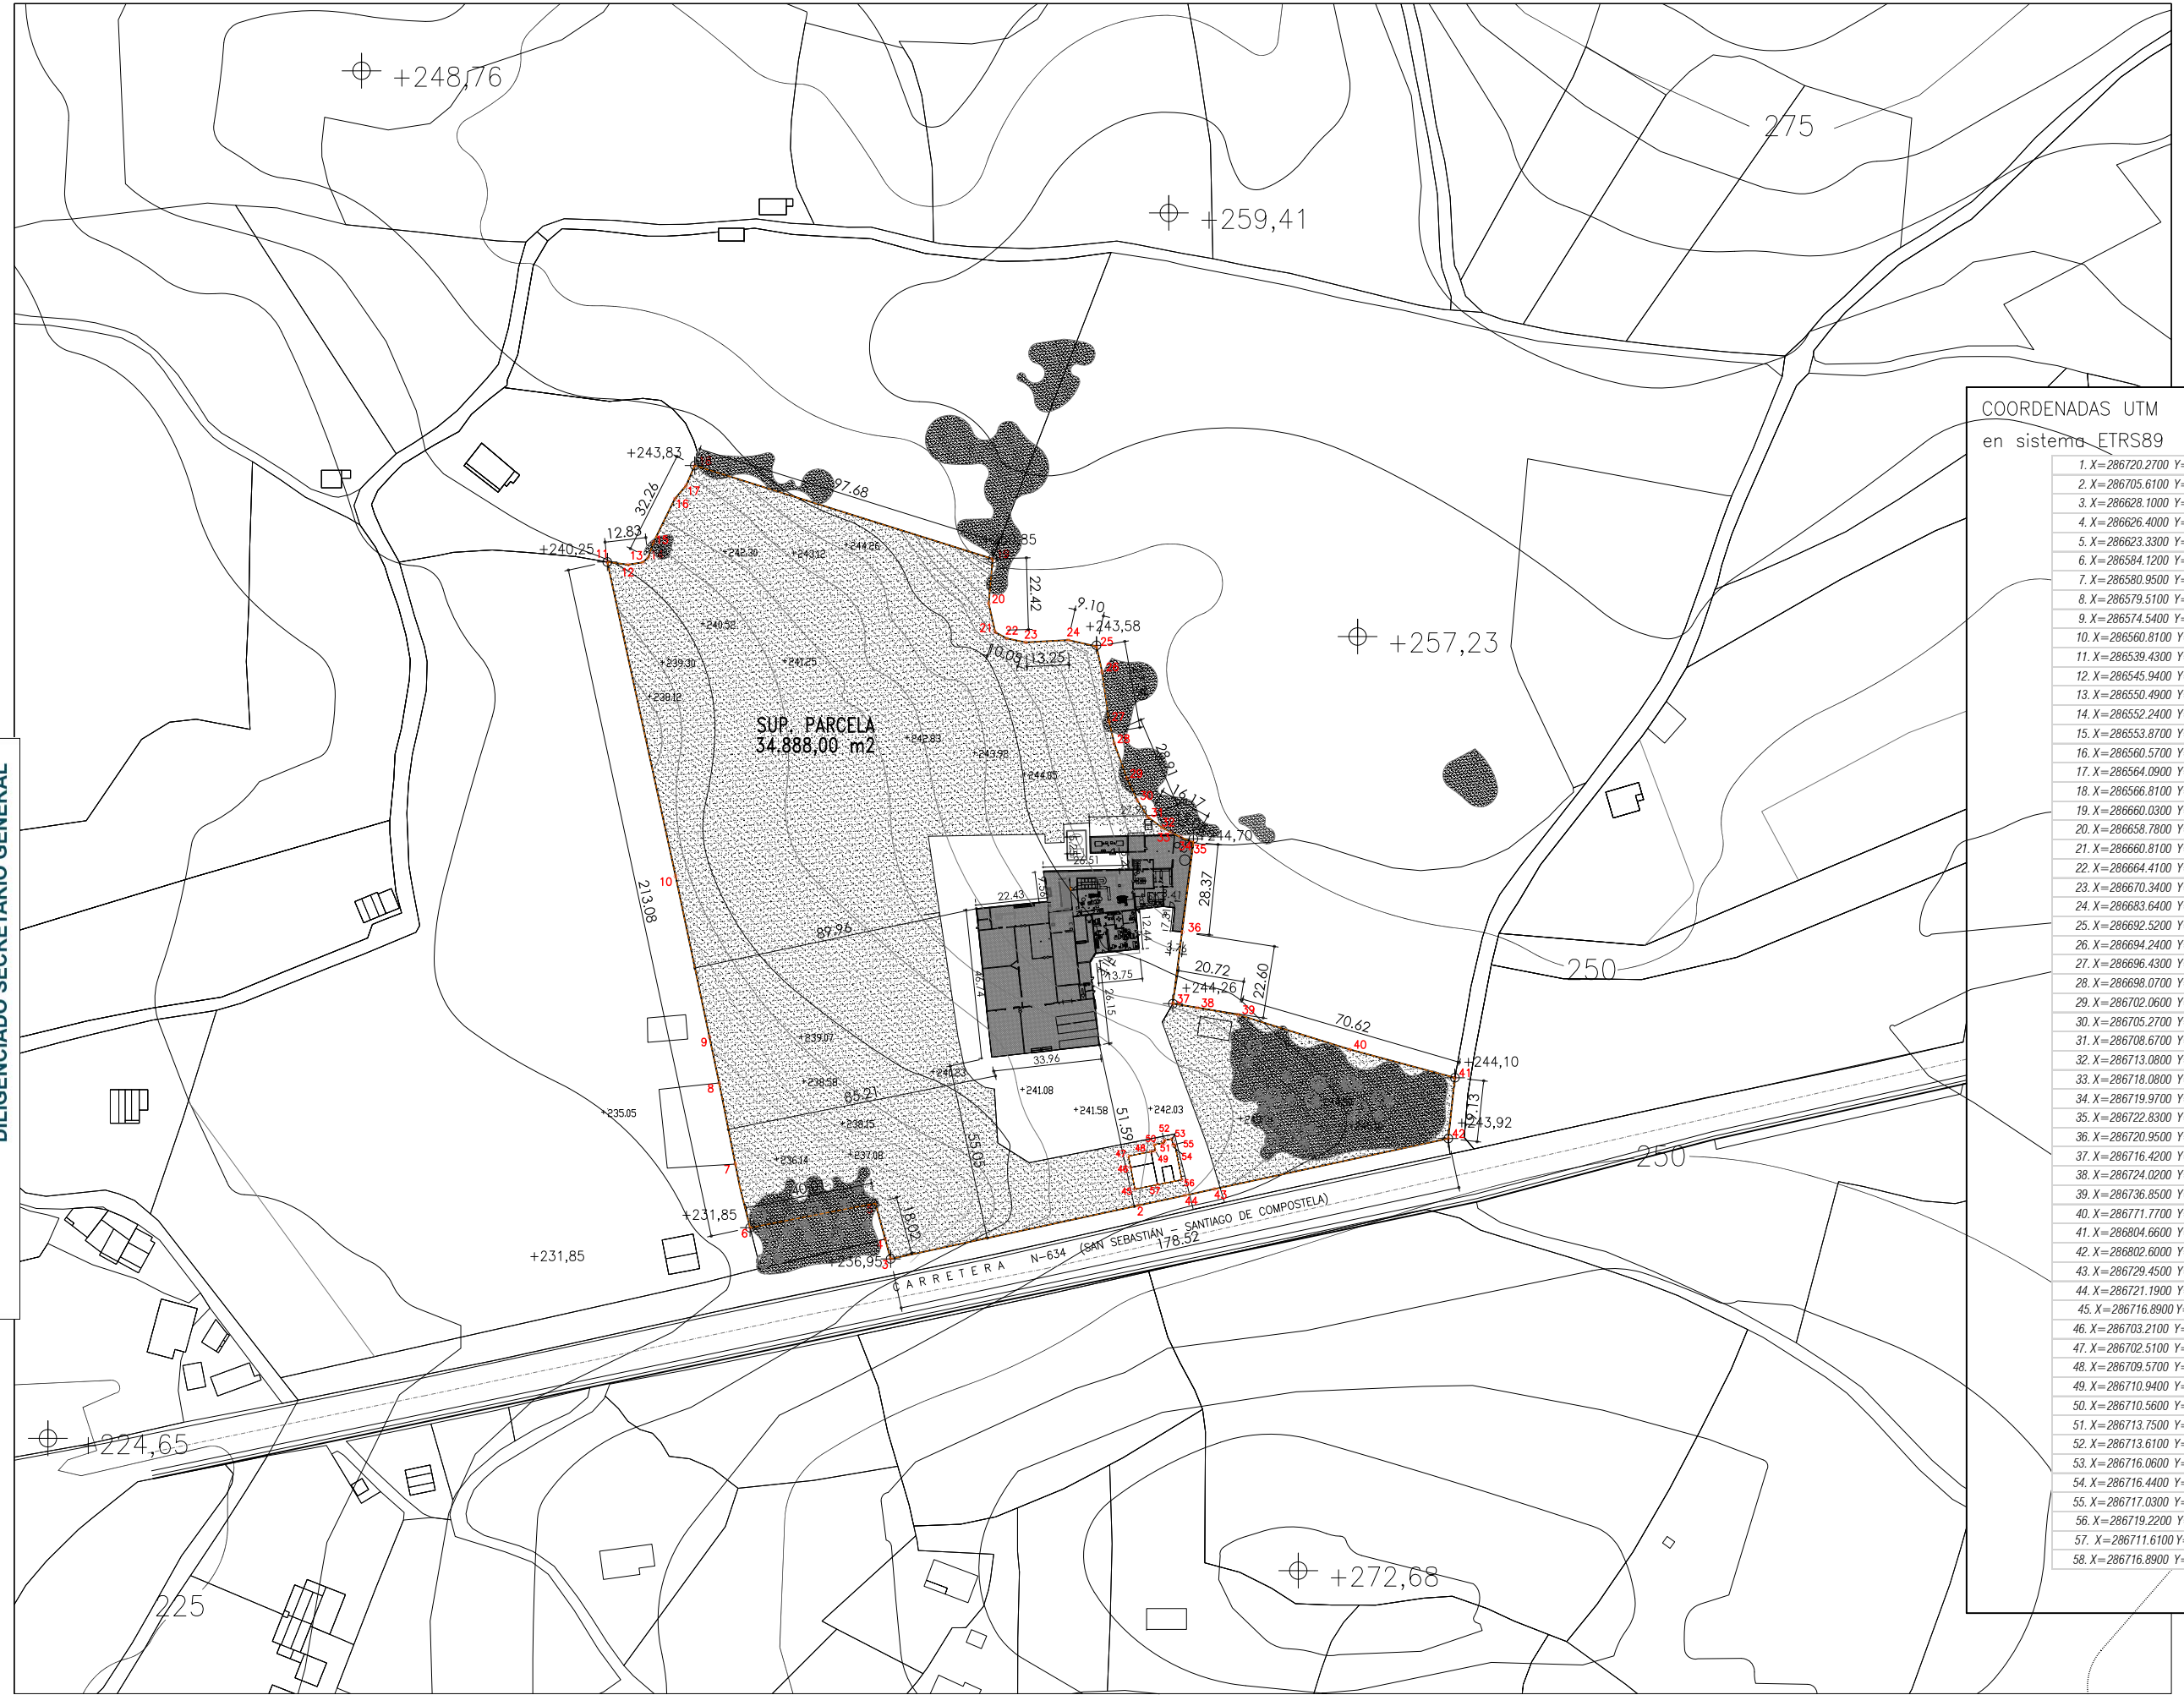

COORDENADAS UTM
en sistema ETRS89

1.	X=286720.2700	Y=4807695.5600
2.	X=286705.6100	Y=4807692.4000
3.	X=286628.1000	Y=4807675.6900
4.	X=286626.4000	Y=4807681.8900
5.	X=286623.3300	Y=4807693.0700
6.	X=286584.1200	Y=4807685.4500
7.	X=286580.9500	Y=4807698.1600
8.	X=286579.5100	Y=4807705.3400
9.	X=286574.5400	Y=4807730.1800
10.	X=286560.8100	Y=4807795.3500
11.	X=286539.4300	Y=4807893.7300
12.	X=286545.9400	Y=4807892.9000
13.	X=286550.4900	Y=4807893.5900
14.	X=286552.2400	Y=4807895.1300
15.	X=286553.8700	Y=4807899.9000
16.	X=286560.5700	Y=4807913.5100
17.	X=286564.0900	Y=4807917.5900
18.	X=286566.8100	Y=4807923.9100
19.	X=286660.0300	Y=4807894.7200
20.	X=286658.7800	Y=4807880.7100
21.	X=286660.8100	Y=4807871.7700
22.	X=286664.4100	Y=4807869.8200
23.	X=286670.3400	Y=4807868.5900
24.	X=286683.6400	Y=4807869.3200
25.	X=286692.5200	Y=4807867.3100
26.	X=286694.2400	Y=4807859.3600
27.	X=286696.4300	Y=4807843.9000
28.	X=286698.0700	Y=4807836.9500
29.	X=286702.0600	Y=4807826.0800
30.	X=286705.2700	Y=4807819.1900
31.	X=286708.6700	Y=4807813.8700
32.	X=286713.0800	Y=4807810.5900
33.	X=286718.0800	Y=4807808.0500
34.	X=286719.9700	Y=4807807.1200
35.	X=286722.8300	Y=4807806.0700
36.	X=286720.9500	Y=4807791.2500
37.	X=286716.4200	Y=4807755.5400
38.	X=286724.0200	Y=4807754.2800
39.	X=286736.8500	Y=4807752.1000
40.	X=286771.7700	Y=4807741.2200
41.	X=286804.6600	Y=4807732.3700
42.	X=286802.6000	Y=4807713.3500
43.	X=286729.4500	Y=4807697.5400
44.	X=286721.1900	Y=4807695.7600
45.	X=286716.8900	Y=4807699.9800
46.	X=286703.2100	Y=4807704.3000
47.	X=286702.5100	Y=4807707.8300
48.	X=286709.5700	Y=4807709.2300
49.	X=286710.9400	Y=4807709.5000
50.	X=286710.5600	Y=4807711.4200
51.	X=286713.7500	Y=4807712.0500
52.	X=286713.6100	Y=4807712.7400
53.	X=286716.0600	Y=4807713.2300
54.	X=286716.4400	Y=4807711.3100
55.	X=286717.0300	Y=4807711.4300
56.	X=286719.2200	Y=4807700.4500
57.	X=286711.6100	Y=4807698.9500
58.	X=286716.8900	Y=4807699.9800

